


CLAUDIA CANTONE - LIGHTING PLAN

THE SECRET ANNEX

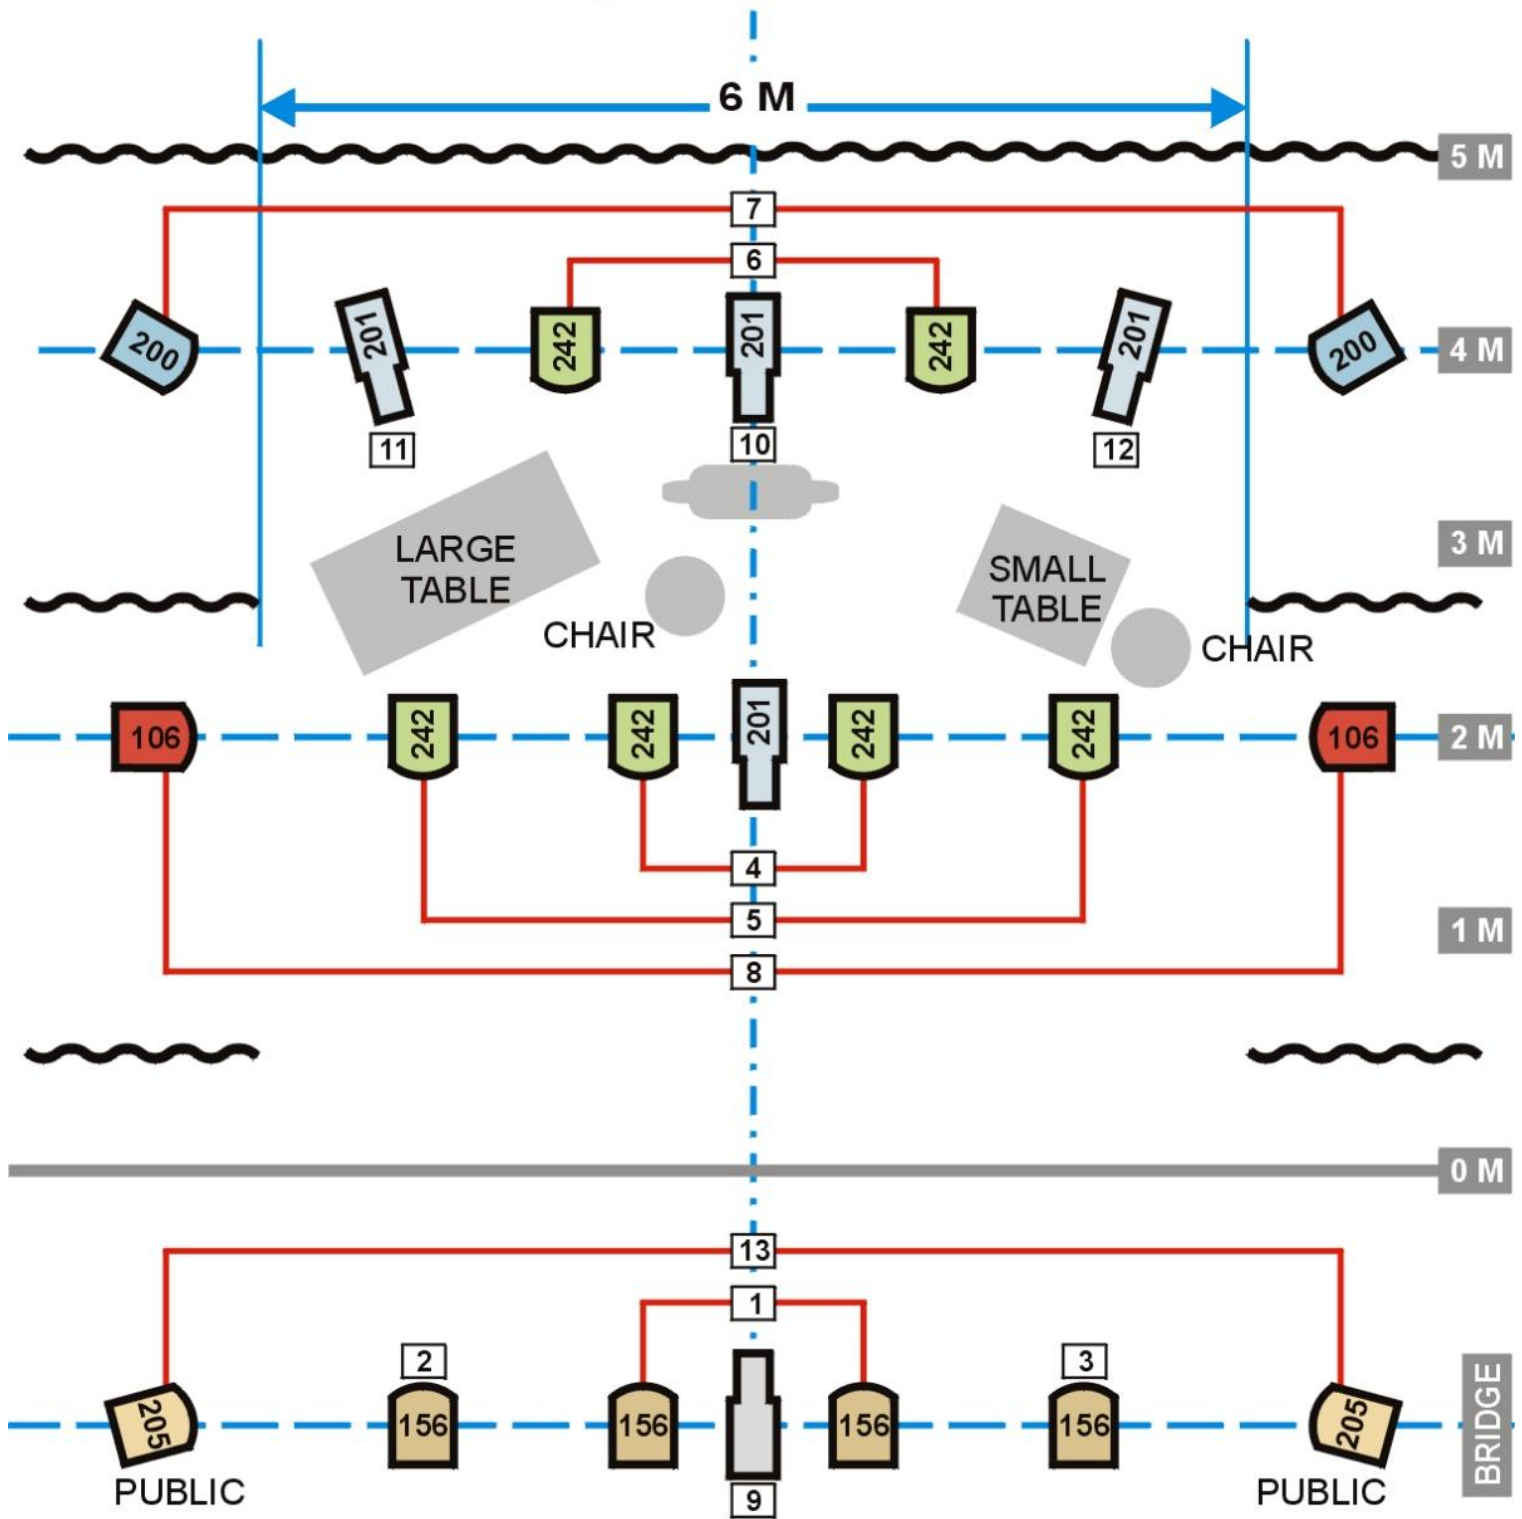

 1000w Profiles x 5

 1000w P.C. x 16

 'LEE' FILTER NR.
CHANNEL NR.

TOTAL LIGHTS 21

TOTAL CANALES 13 x 2kw