


CLAUDIA CANTONE - LIGHTING PLAN

YAYA AND THE MOON

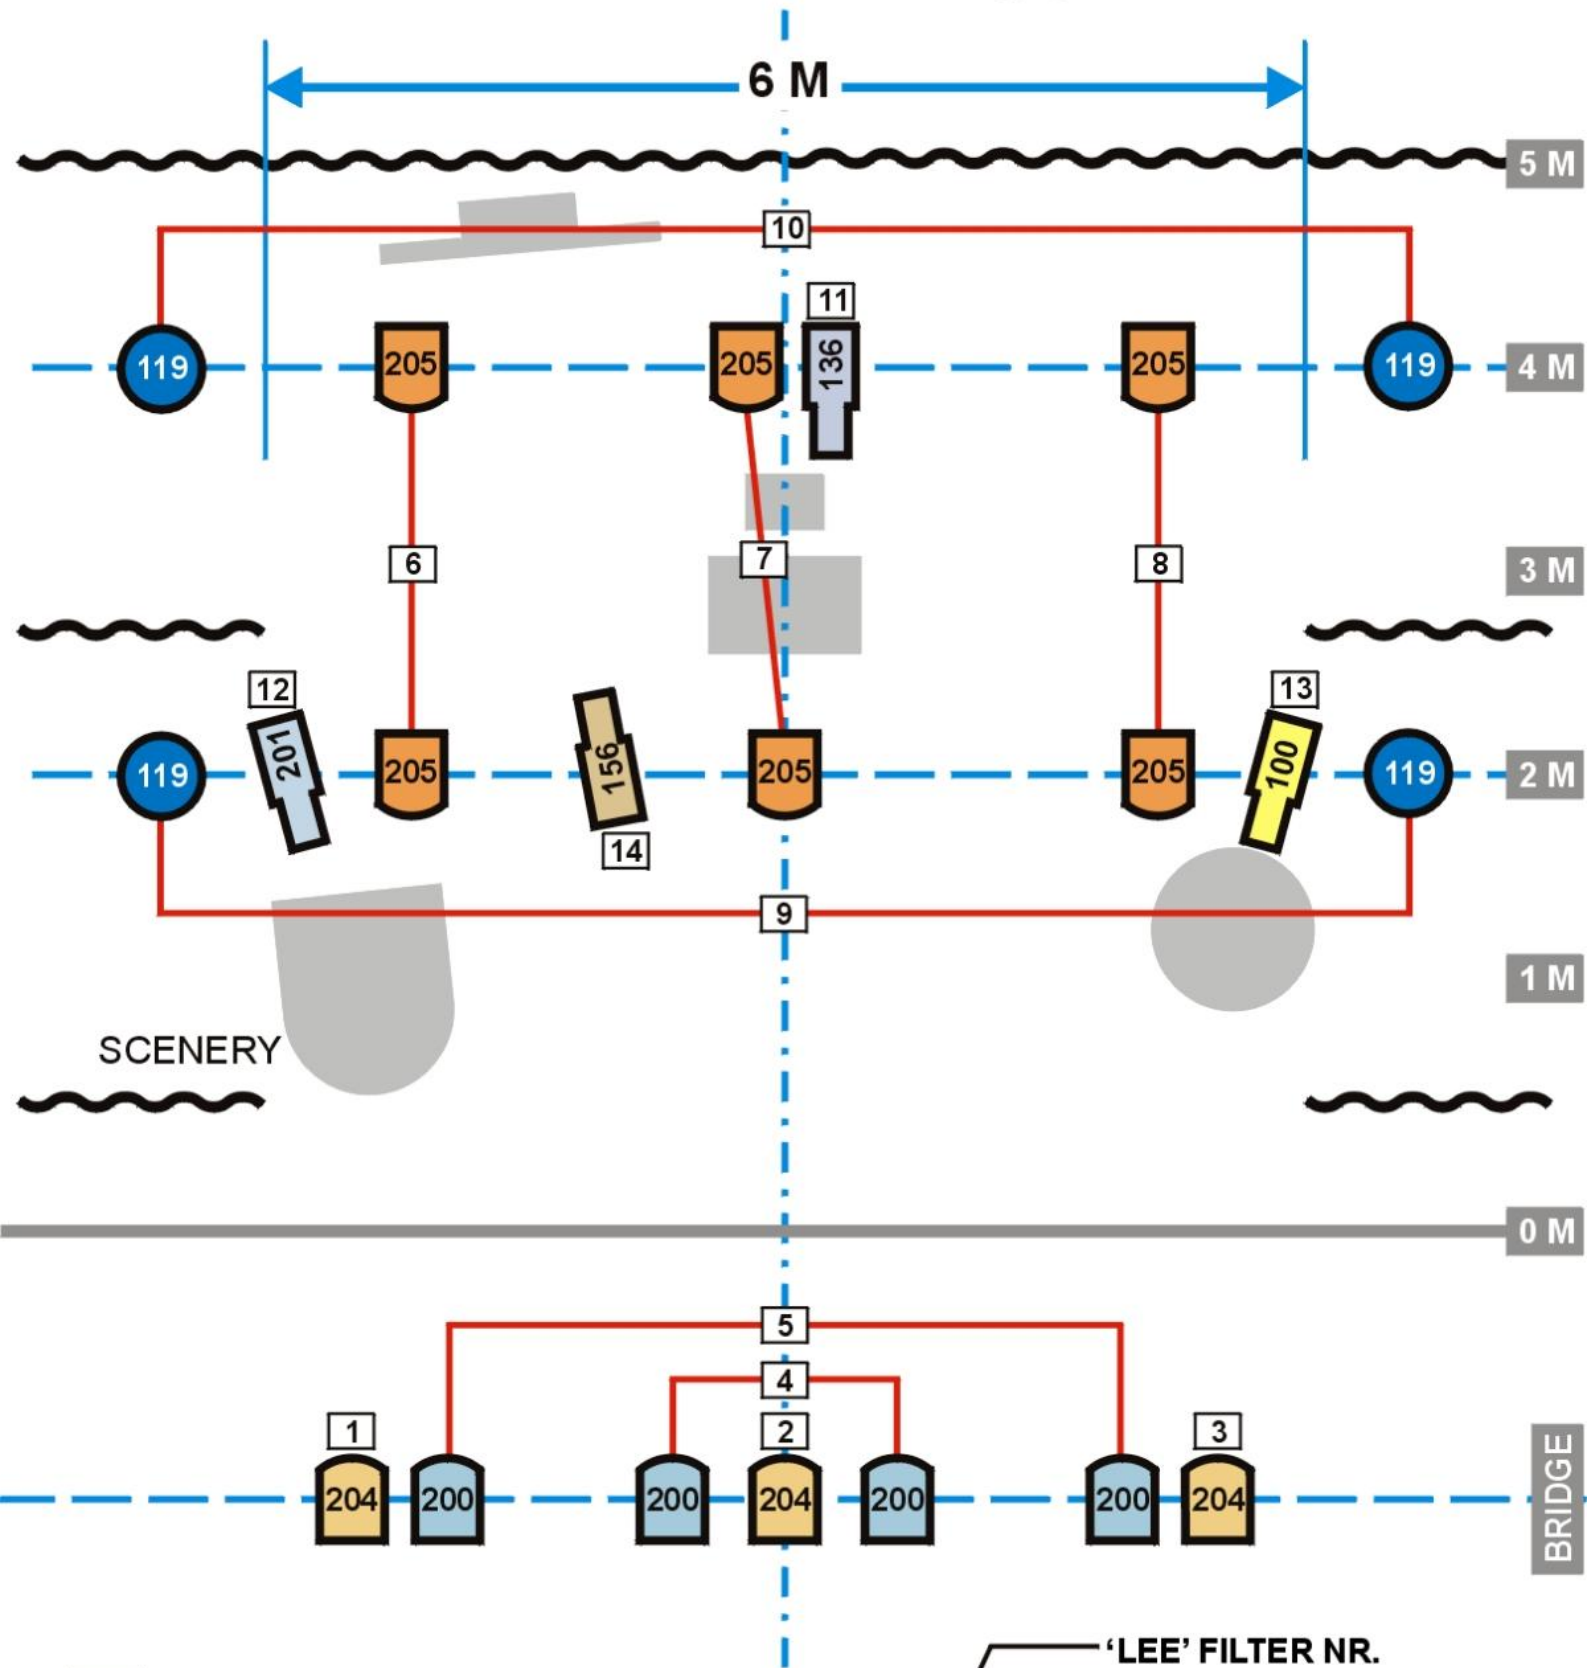

-  1000w Profiles x 4
-  1000w PAR Nr.5 x 4
-  1000w P.C. x 13



TOTAL LIGHTS 21
 TOTAL CANALES 14 x 2kw